




LEGEND:

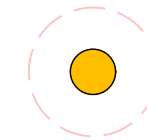

Student with social distancing indicated

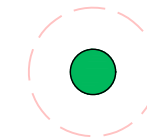

Staff member with social distancing indicated

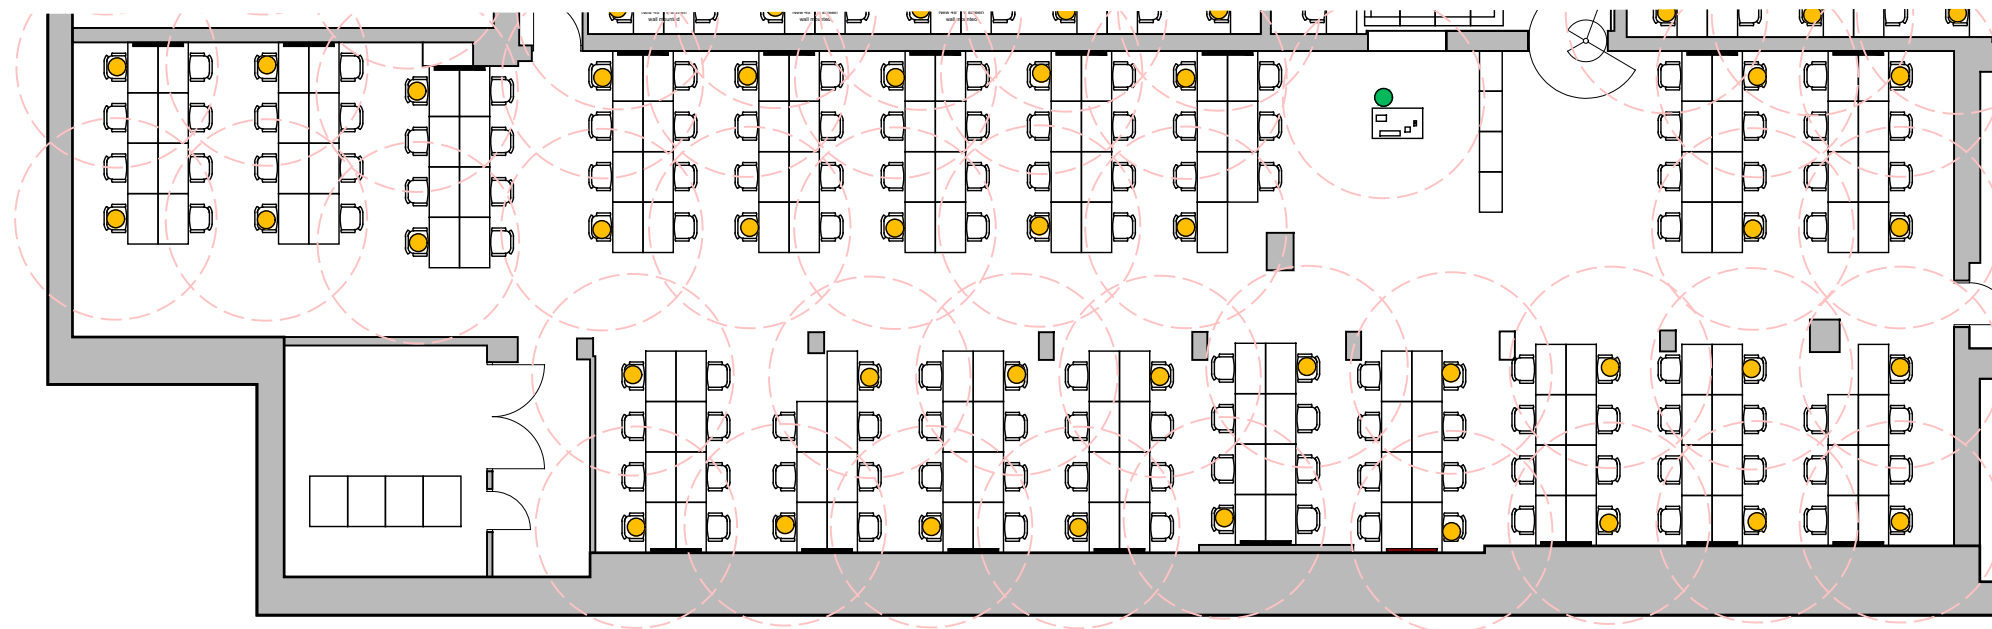

Room B.27

Full (current) Occupancy = 149

25% Occupancy with 2m Social Distancing = 38

WellwoodLeslie
ARCHITECTS

Fort Street House, 63 Fort Street,
Broughty Ferry, Dundee, DD5 2AB
t: 01382 778829 e: admin@wellwoodleslie.com

Client
University of Dundee
Project
Social Distancing Study
Project Address
Tower Building

Drawing Title
Room B.27

Job No.	Dwg No.	Revision No.
4045	9401-103	A

© The contents of this drawing remain the intellectual property of WellwoodLeslie Architects.

01

9401-103

Room B.27 - Basement Floor - Social Distancing

1:50 @ A3