




LEGEND:

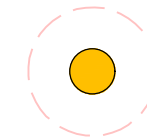

Student with social distancing indicated

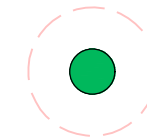

Staff member with social distancing indicated

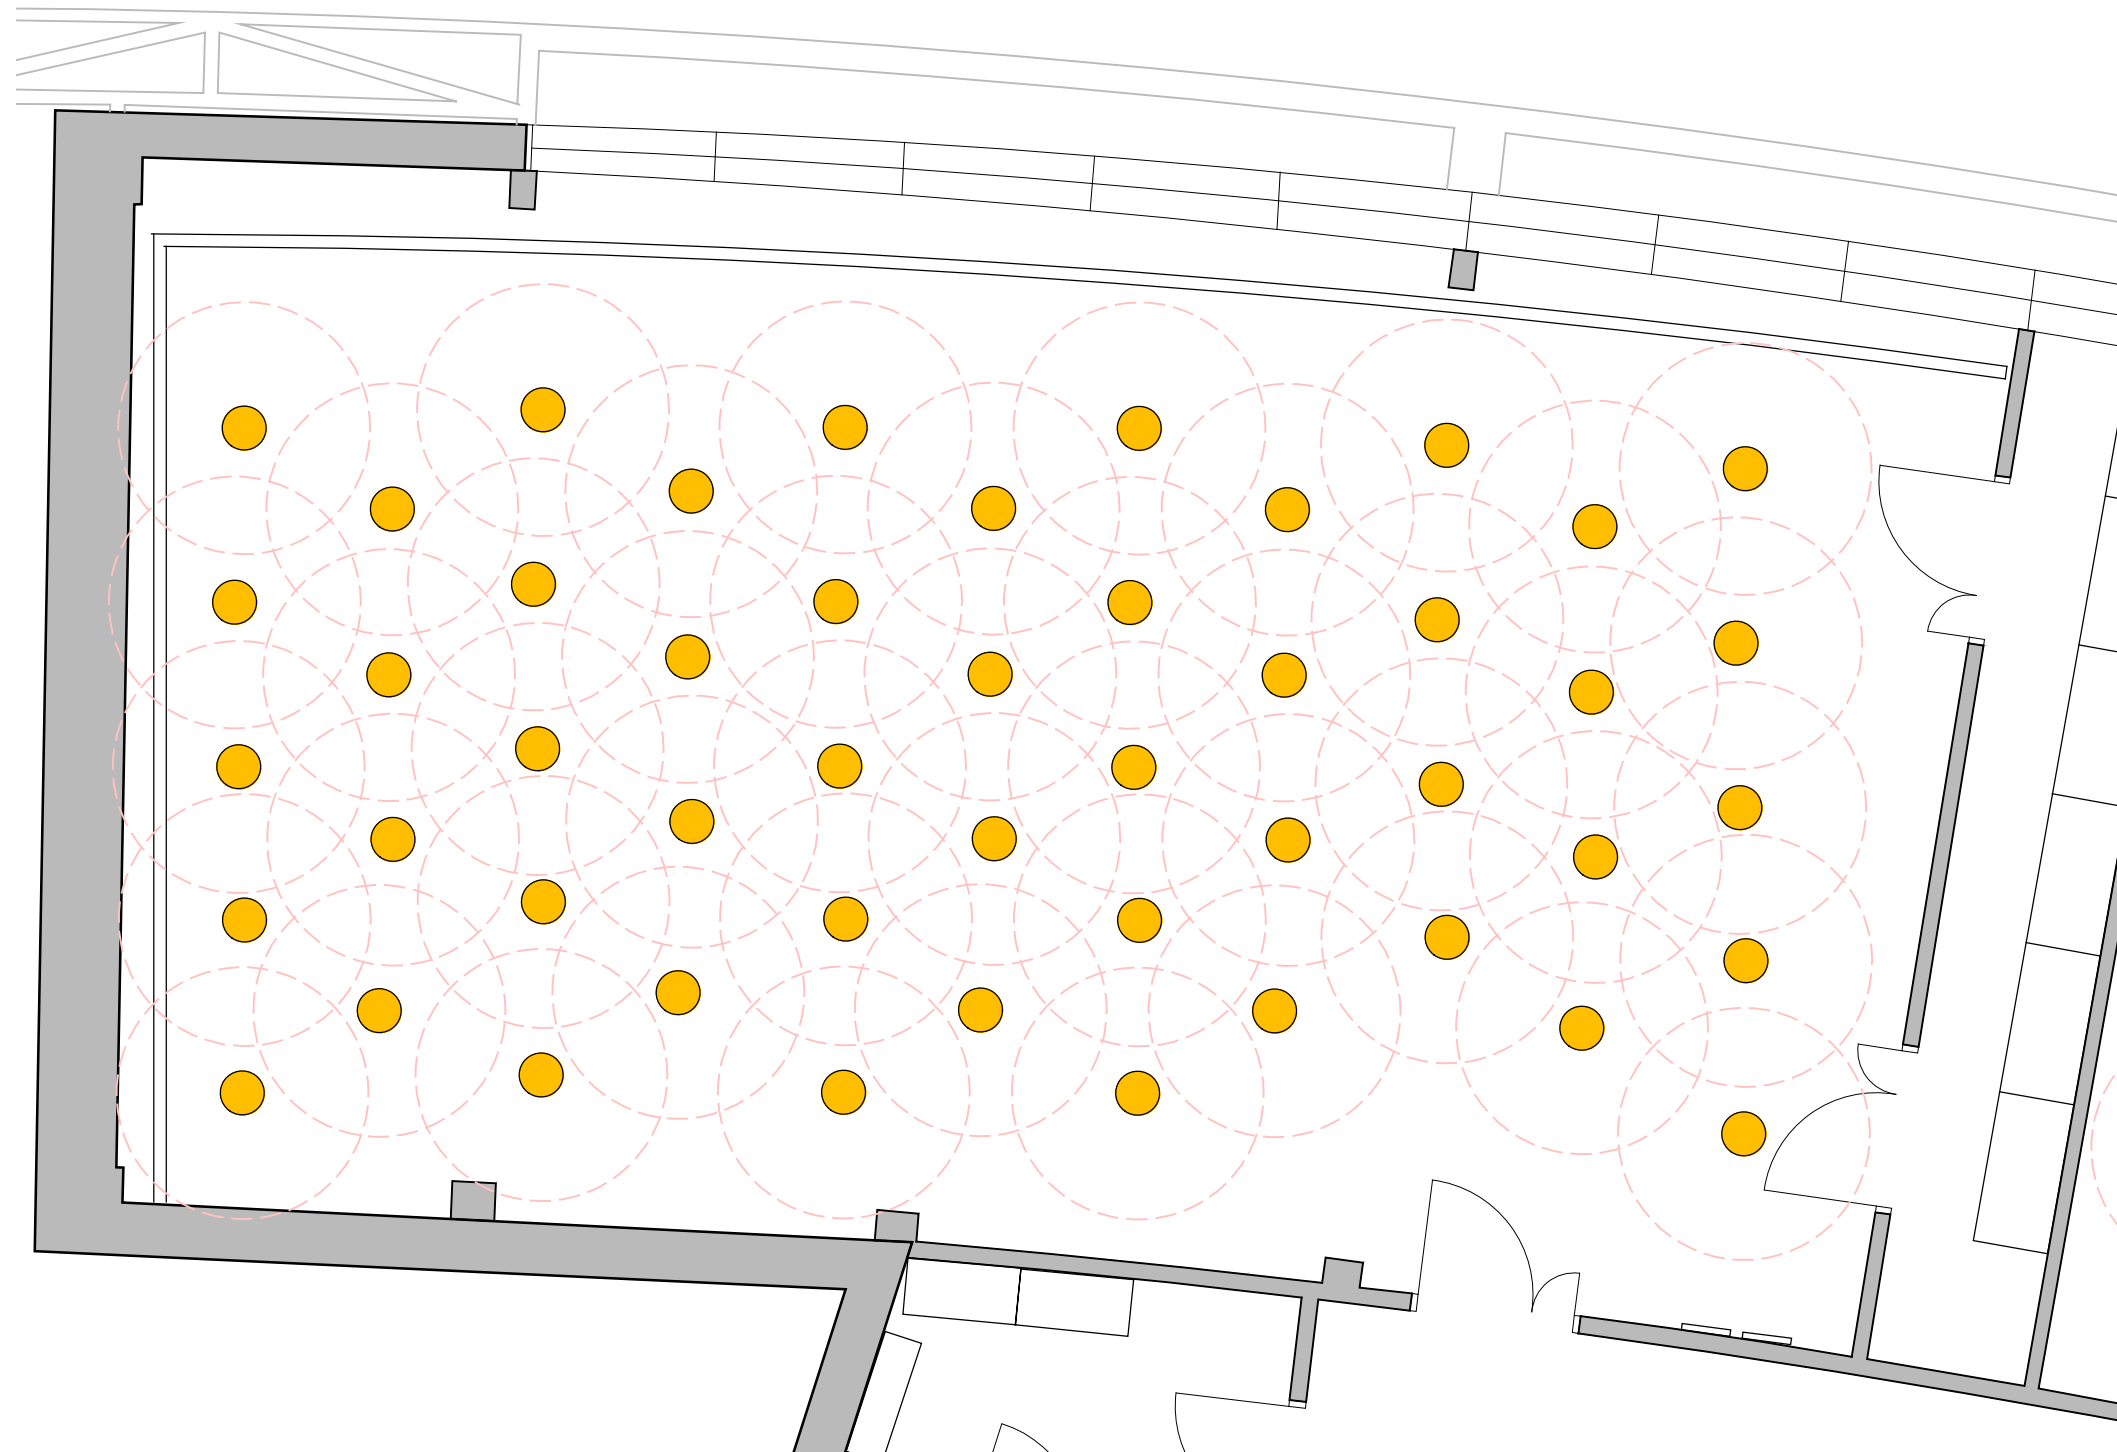

Room 1.S.01

Full (current) Occupancy = 60

82% Occupancy with 1m Social Distancing = 49

WellwoodLeslie
ARCHITECTS

Fort Street House, 63 Fort Street,
Broughty Ferry, Dundee, DD5 2AB
t: 01382 778829 e: admin@wellwoodleslie.com

Client
University of Dundee
Project
Social Distancing Study
Project Address
Dalhousie Building

Drawing Title
Room 1.S.01

Job No. 4045	Dwg No. 9490-418	Revision No. B
------------------------	----------------------------	--------------------------

© The contents of this drawing remain the intellectual property of WellwoodLeslie Architects.

Room 1.S.01 - Second Floor - Social Distancing
1:60 @ A3