




LEGEND:

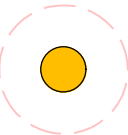

Student with social distancing indicated

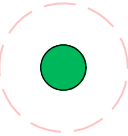

Staff member with social distancing indicated

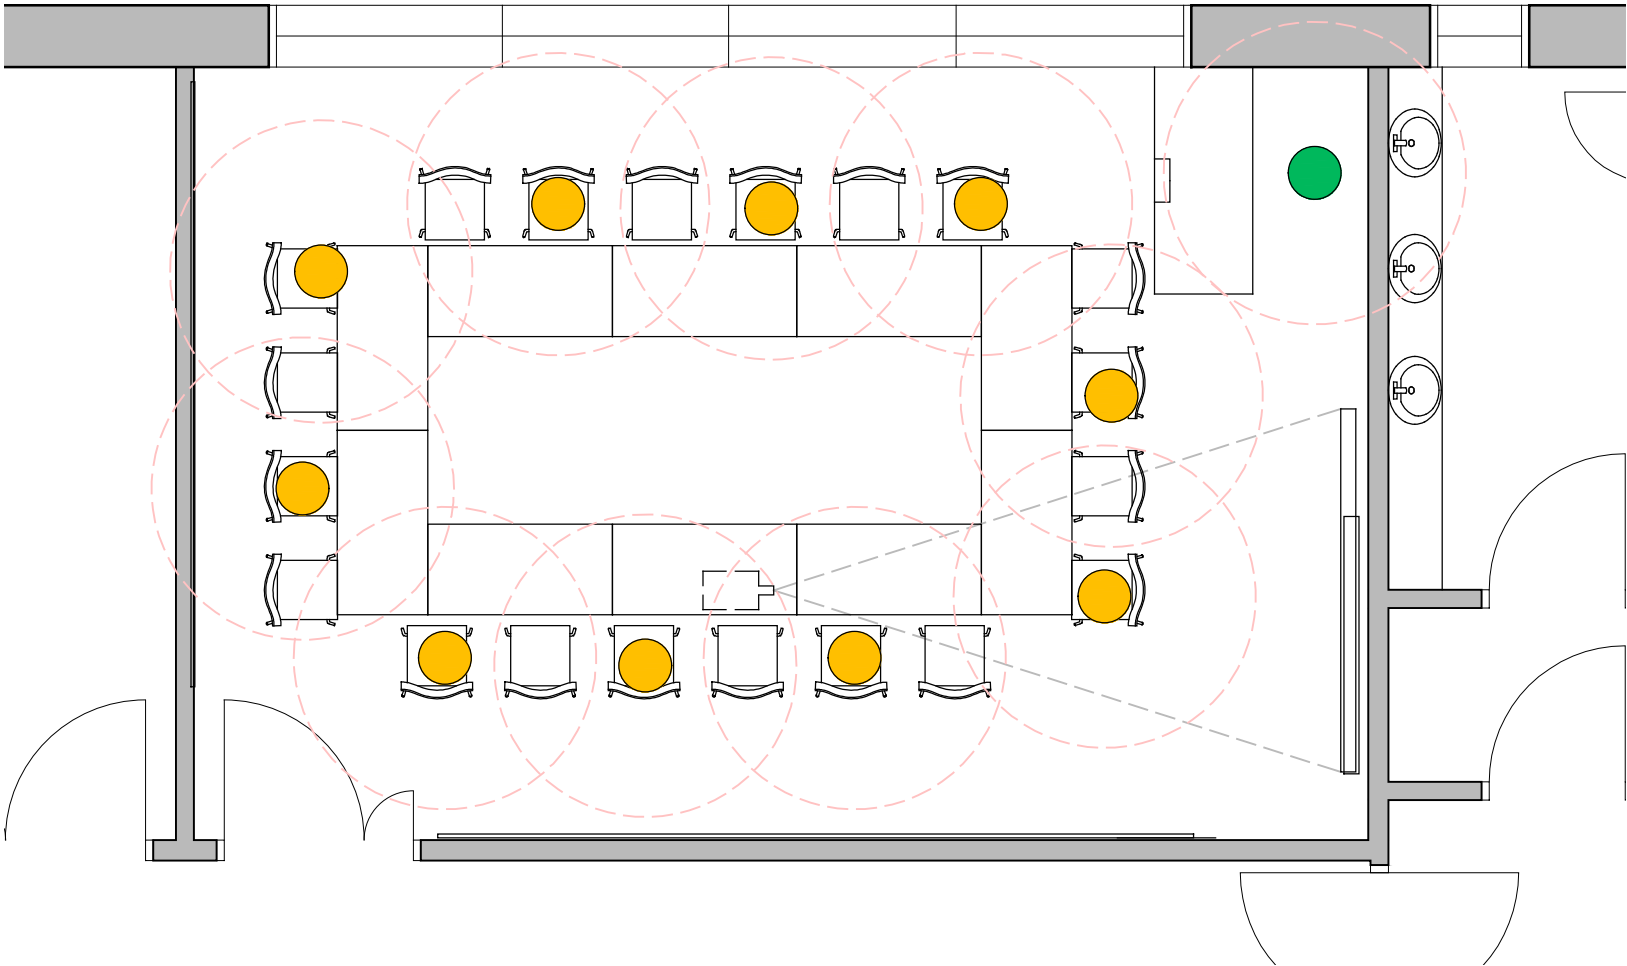

Room 2.G.03

Full (current) Occupancy = 20

50% Occupancy with 1m Social Distancing = 10

WellwoodLeslie

ARCHITECTS

Fort Street House, 63 Fort Street,
Broughty Ferry, Dundee, DD5 2AB

t: 01382 778829 e: admin@wellwoodleslie.com

Client

University of Dundee

Project

Social Distancing Study

Project Address


Dalhousie Building

Drawing Title

Room 2.G.03

Job No.	Dwg No.	Revision No.
4045	9490-208	C

© The contents of this drawing remain the intellectual property of WellwoodLeslie Architects.

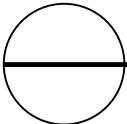

Room 2.G.03 - Ground Floor - Social Distancing

1:50 @ A3