




LEGEND:

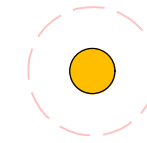

Student with social distancing indicated

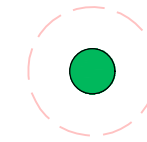

Staff member with social distancing indicated

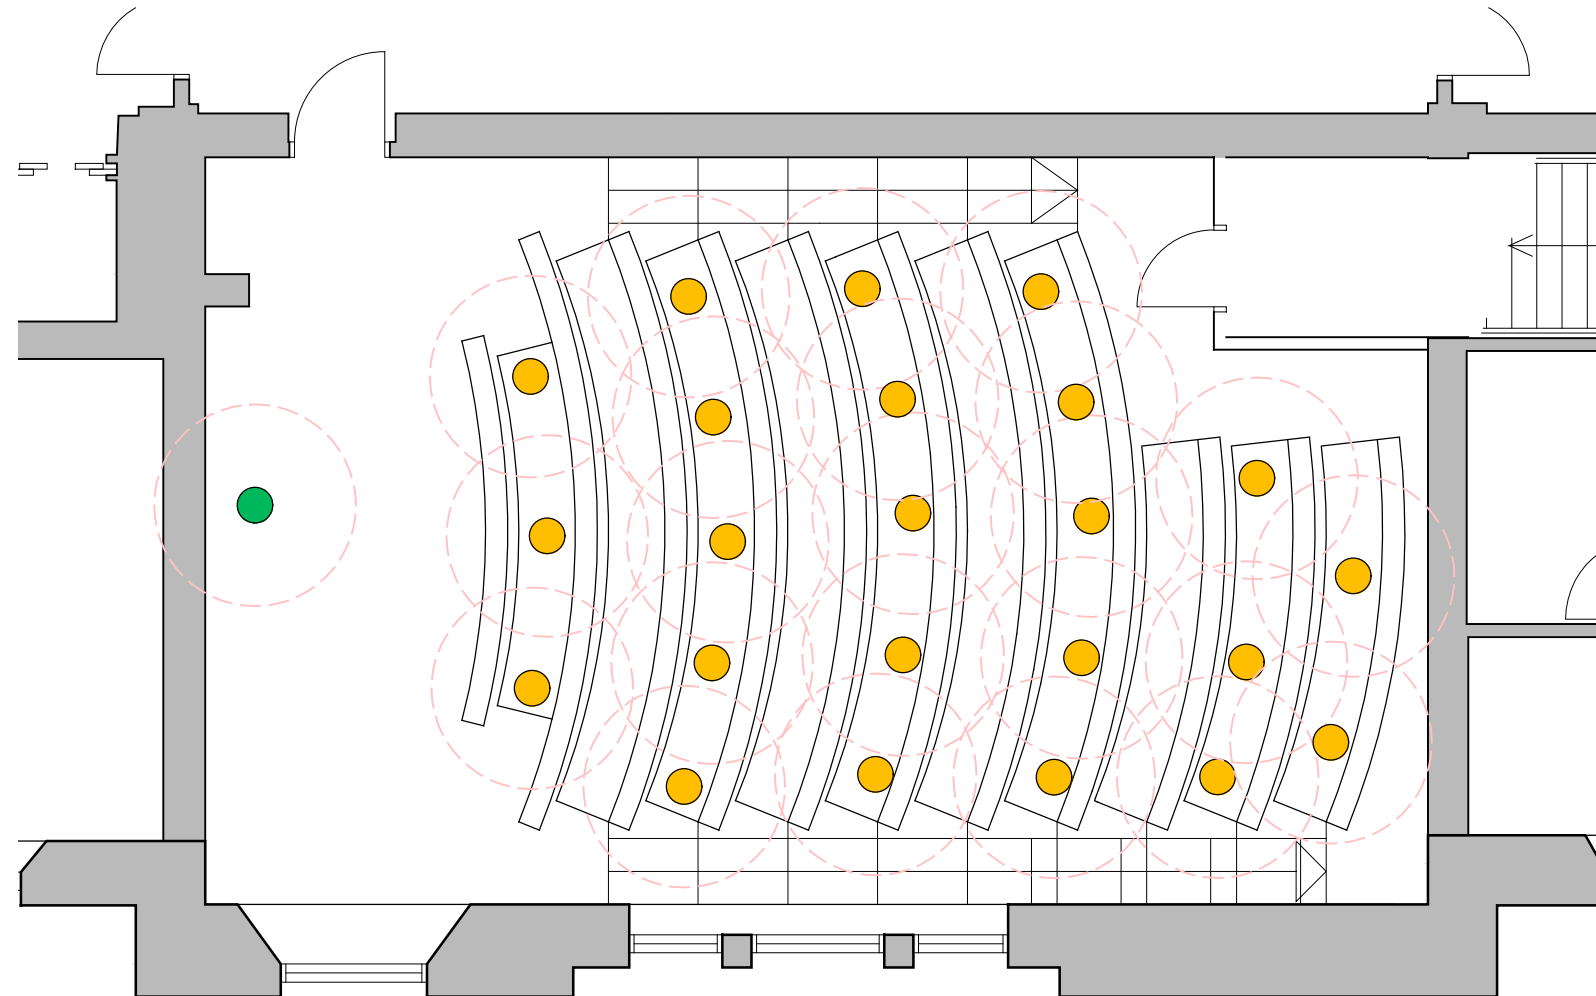

Room 4.01

Full (current) Occupancy =94

24% Occupancy with 1m Social Distancing = 23

WellwoodLeslie
ARCHITECTS

Fort Street House, 63 Fort Street,
Broughty Ferry, Dundee, DD5 2AB
t: 01382 778829 e: admin@wellwoodleslie.com

Client
University of Dundee
Project
Social Distancing Study
Project Address
Scrymgeour Building

Drawing Title
Room 4.01

Job No.
4045

Dwg No.
9433-401

Revision No.
B

© The contents of this drawing remain the intellectual property of WellwoodLeslie Architects.

01

9433-401

Room 4.01 - Level 4 - Social Distancing

1:75 @ A3