




LEGEND:

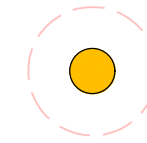

Student with social distancing indicated

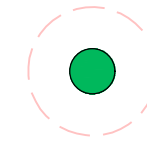

Staff member with social distancing indicated

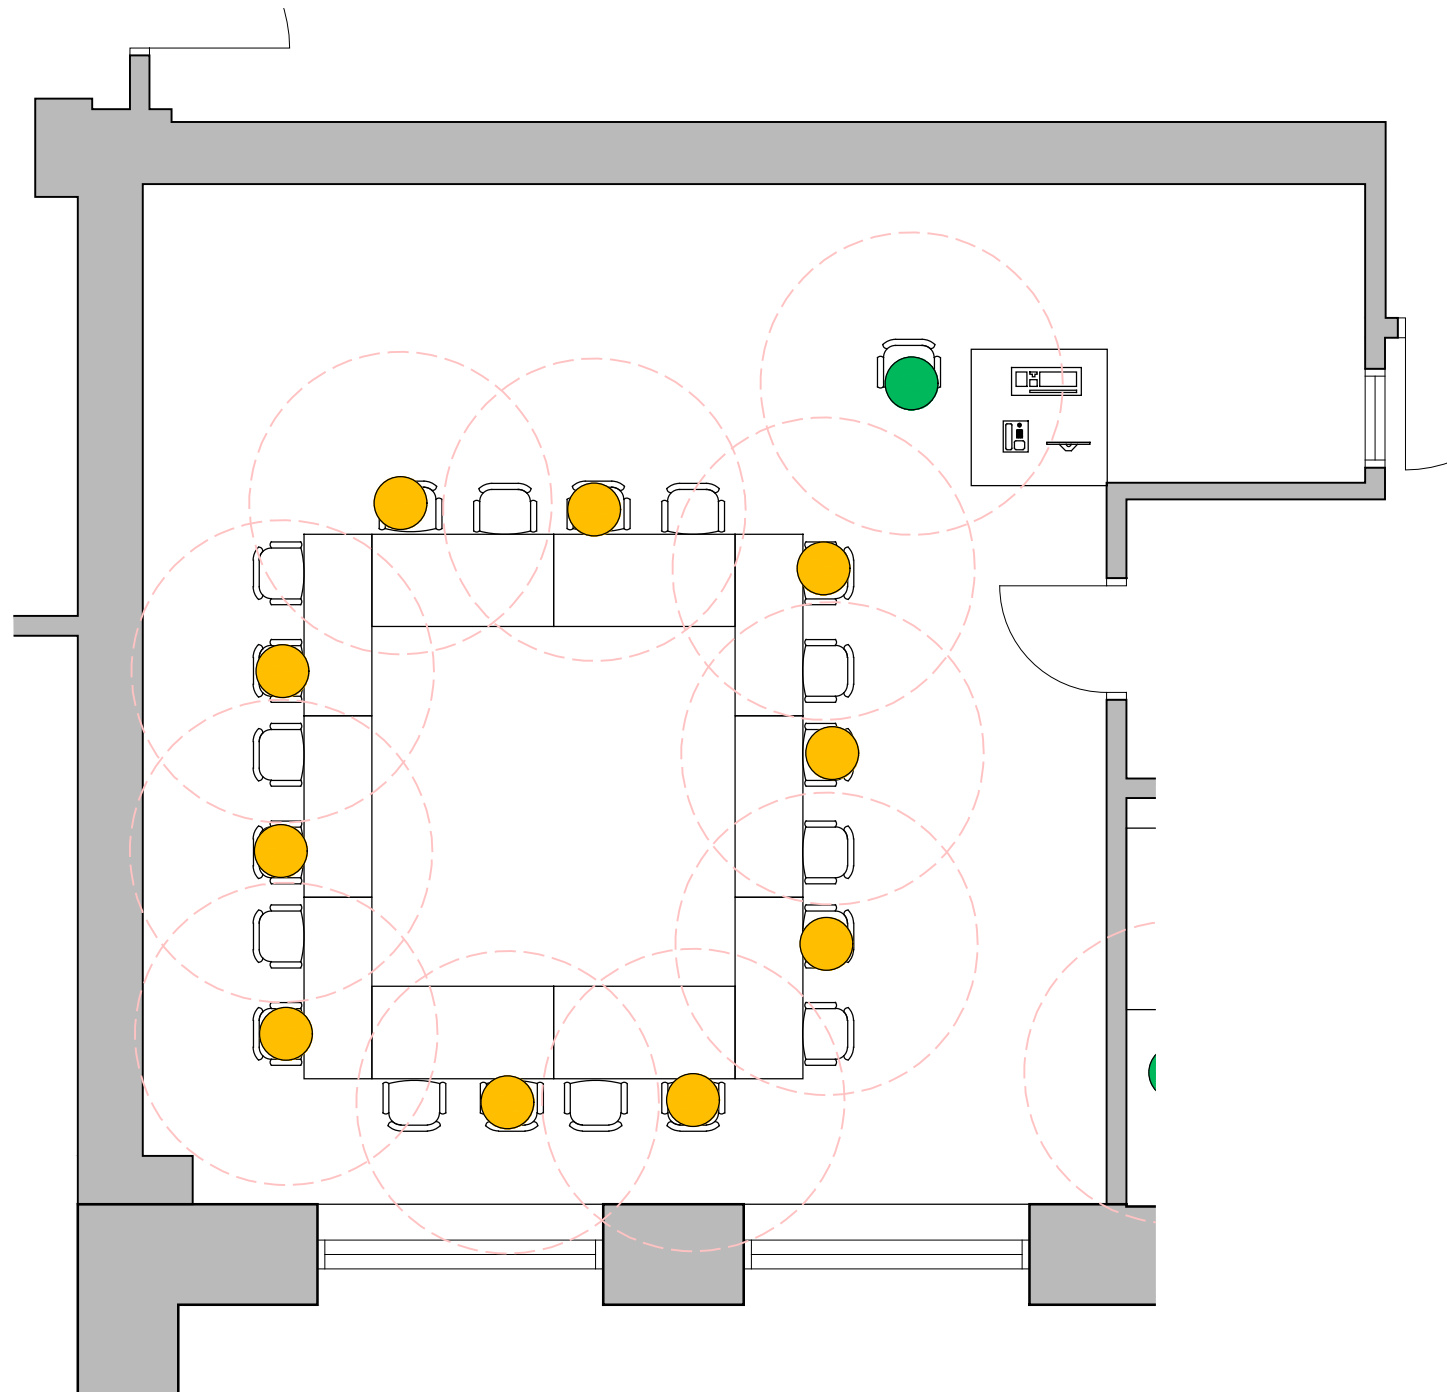

Room 1.08

Full (current) Occupancy = 20

50% Occupancy with 1m Social Distancing = 10

**WellwoodLeslie**  
ARCHITECTS

Fort Street House, 63 Fort Street,  
Broughty Ferry, Dundee, DD5 2AB  
t: 01382 778829 e: admin@wellwoodleslie.com

Client  
University of Dundee  
Project  
Social Distancing Study  
Project Address  
Scrymgeour Building

Drawing Title  
Room 1.08

Job No.

4045

Dwg No.

9433-103

Revision No.

B

© The contents of this drawing remain the intellectual property of WellwoodLeslie Architects.

01

9433-103

Room 1.08 - Level 1 Floor - Social Distancing

1:50 @ A3