
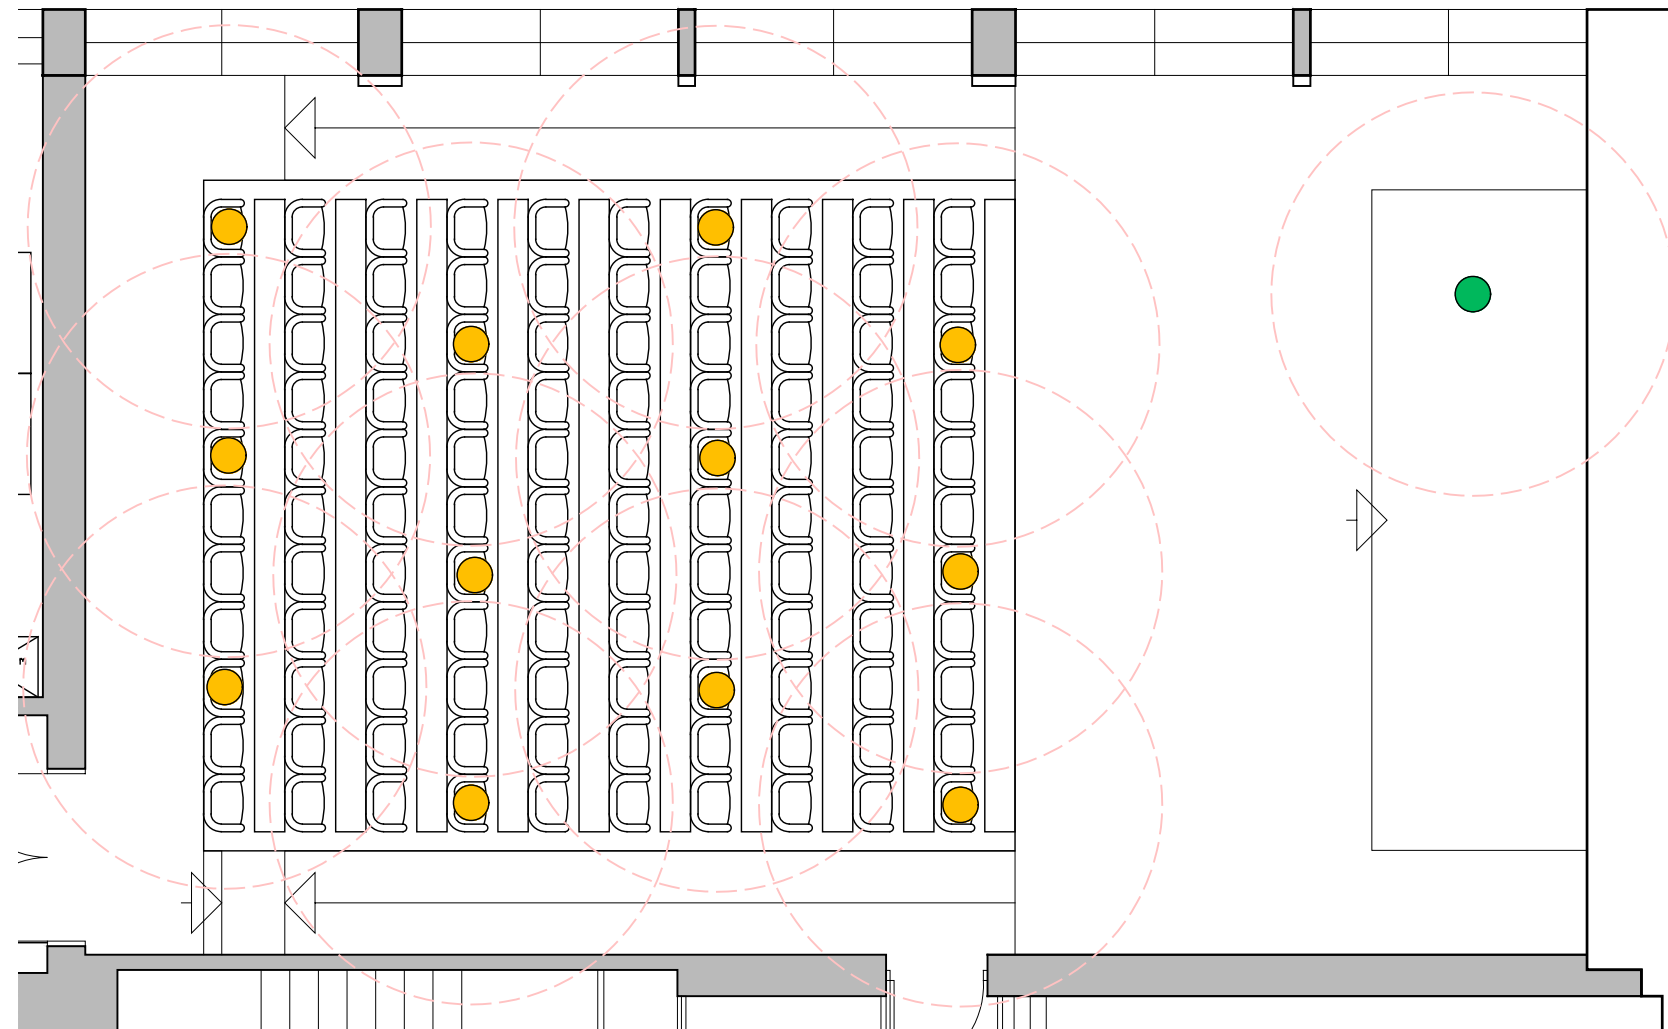


LEGEND:

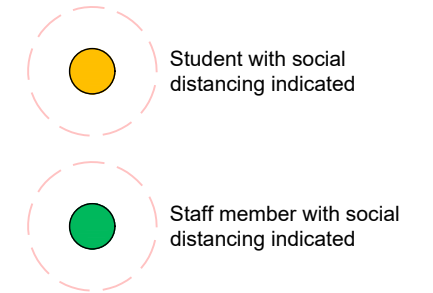

Room 2.29

Full (current) Occupancy = 161

7% Occupancy with 2m Social Distancing = 12

WellwoodLeslie
ARCHITECTS

Fort Street House, 63 Fort Street,
Broughty Ferry, Dundee, DD5 2AB
t: 01382 778829 e: admin@wellwoodleslie.com

Client
University of Dundee
Project
Social Distancing Study
Project Address
Tower Building

Drawing Title
Room 2.29

Job No.	Dwg No.	Revision No.
4045	9401-402	A

© The contents of this drawing remain the intellectual property of WellwoodLeslie Architects.

01

Room 2.29 - Frist Floor - Social Distancing

1:50 @ A3

9401-402